


PROJECT LOCATION:

APPROXIMATE COORDINATES:  
55G 407959E, 5454286N

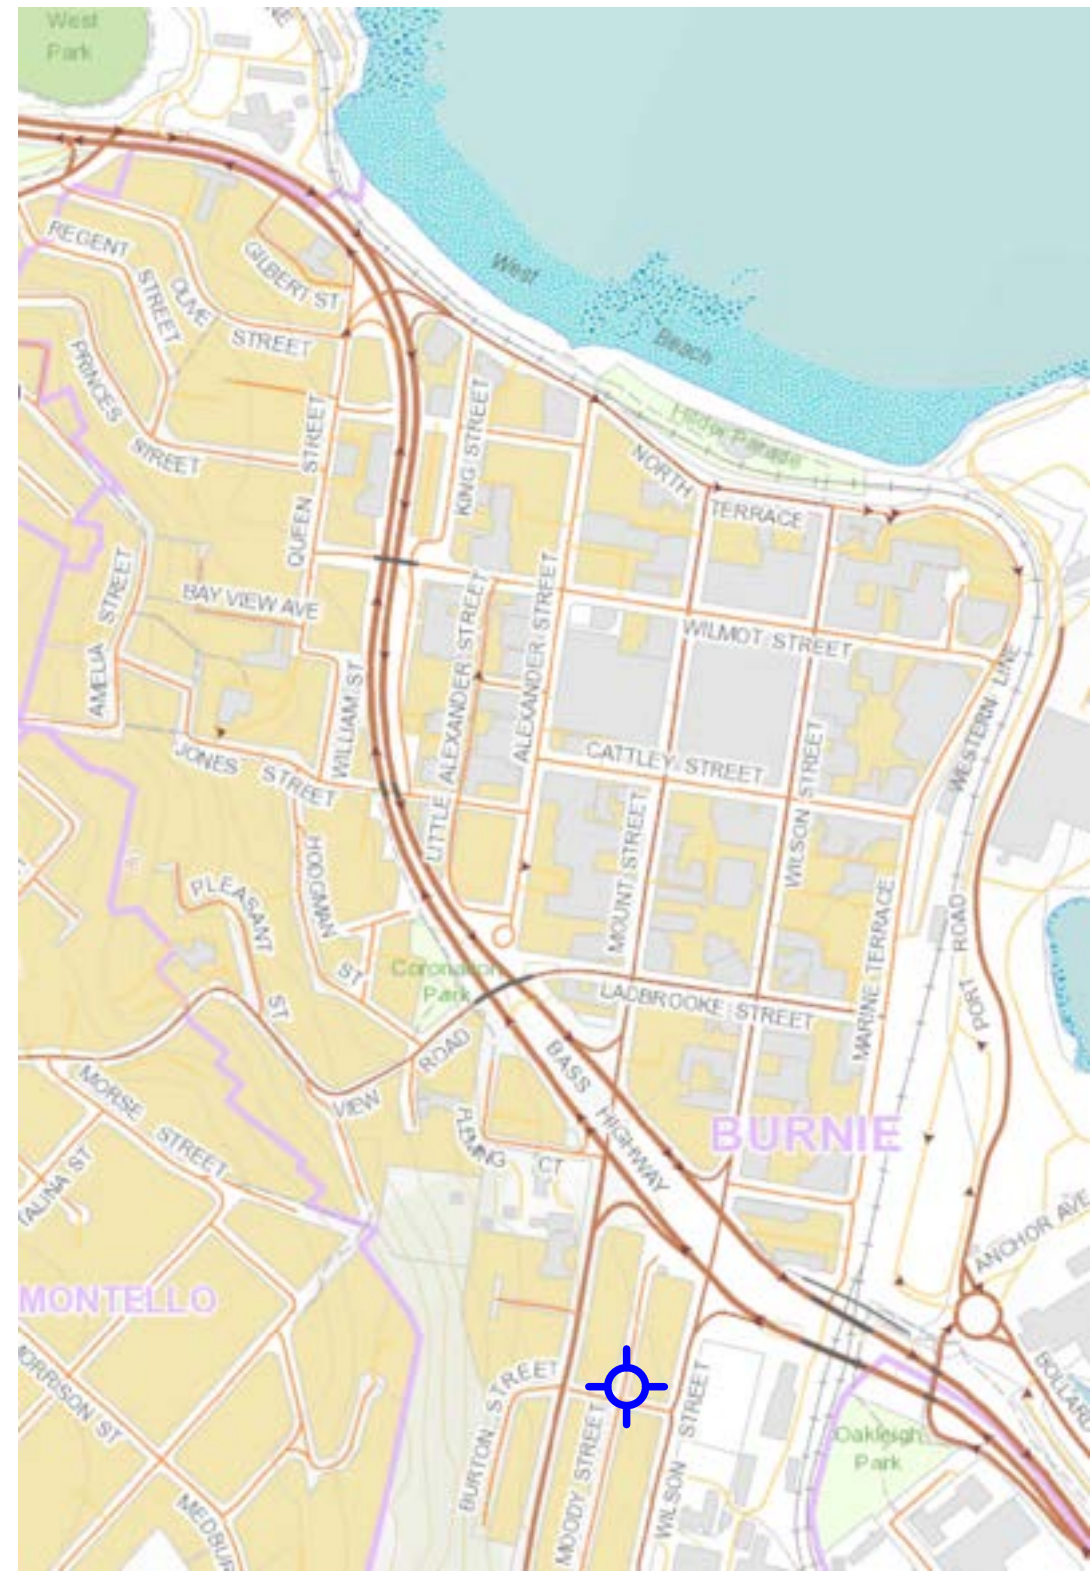


NOTES:


- GENERAL
- 1. Do not scale from drawings.
  - 2. Unless noted otherwise all works are to be constructed in accordance with the Tasmanian Standard Drawings.




DRAWING SCHEDULE


SHEET	TITLE	REVISION
01	Cover Sheet	C1
02	Site Plan	C1
03	Plan and Details	C1
04	Typical long. Section	C1


E				SCALE	HOR.: VERT.:	SIZE A3	DESIGN CHECK		RETAINING WALL 150 WILSON STREET COVER SHEET	DRAWING NUMBER:
D				40mm GRID	DATE		12/2/25			1D 14236
C				DESIGN	R. PARAJULI	26/11/24	APPROVED			
B				DRAWN	R. PARAJULI	26/11/24				
C1	FOR CONSTRUCTION	7/2/25	STH	CHECK	S. HUGHES	07/02/25				
	REVISION DESCRIPTION	DATE	CHKD	FILE NAME	14236.dwg	13/02/2025				SHEET NUMBER 01 of 04

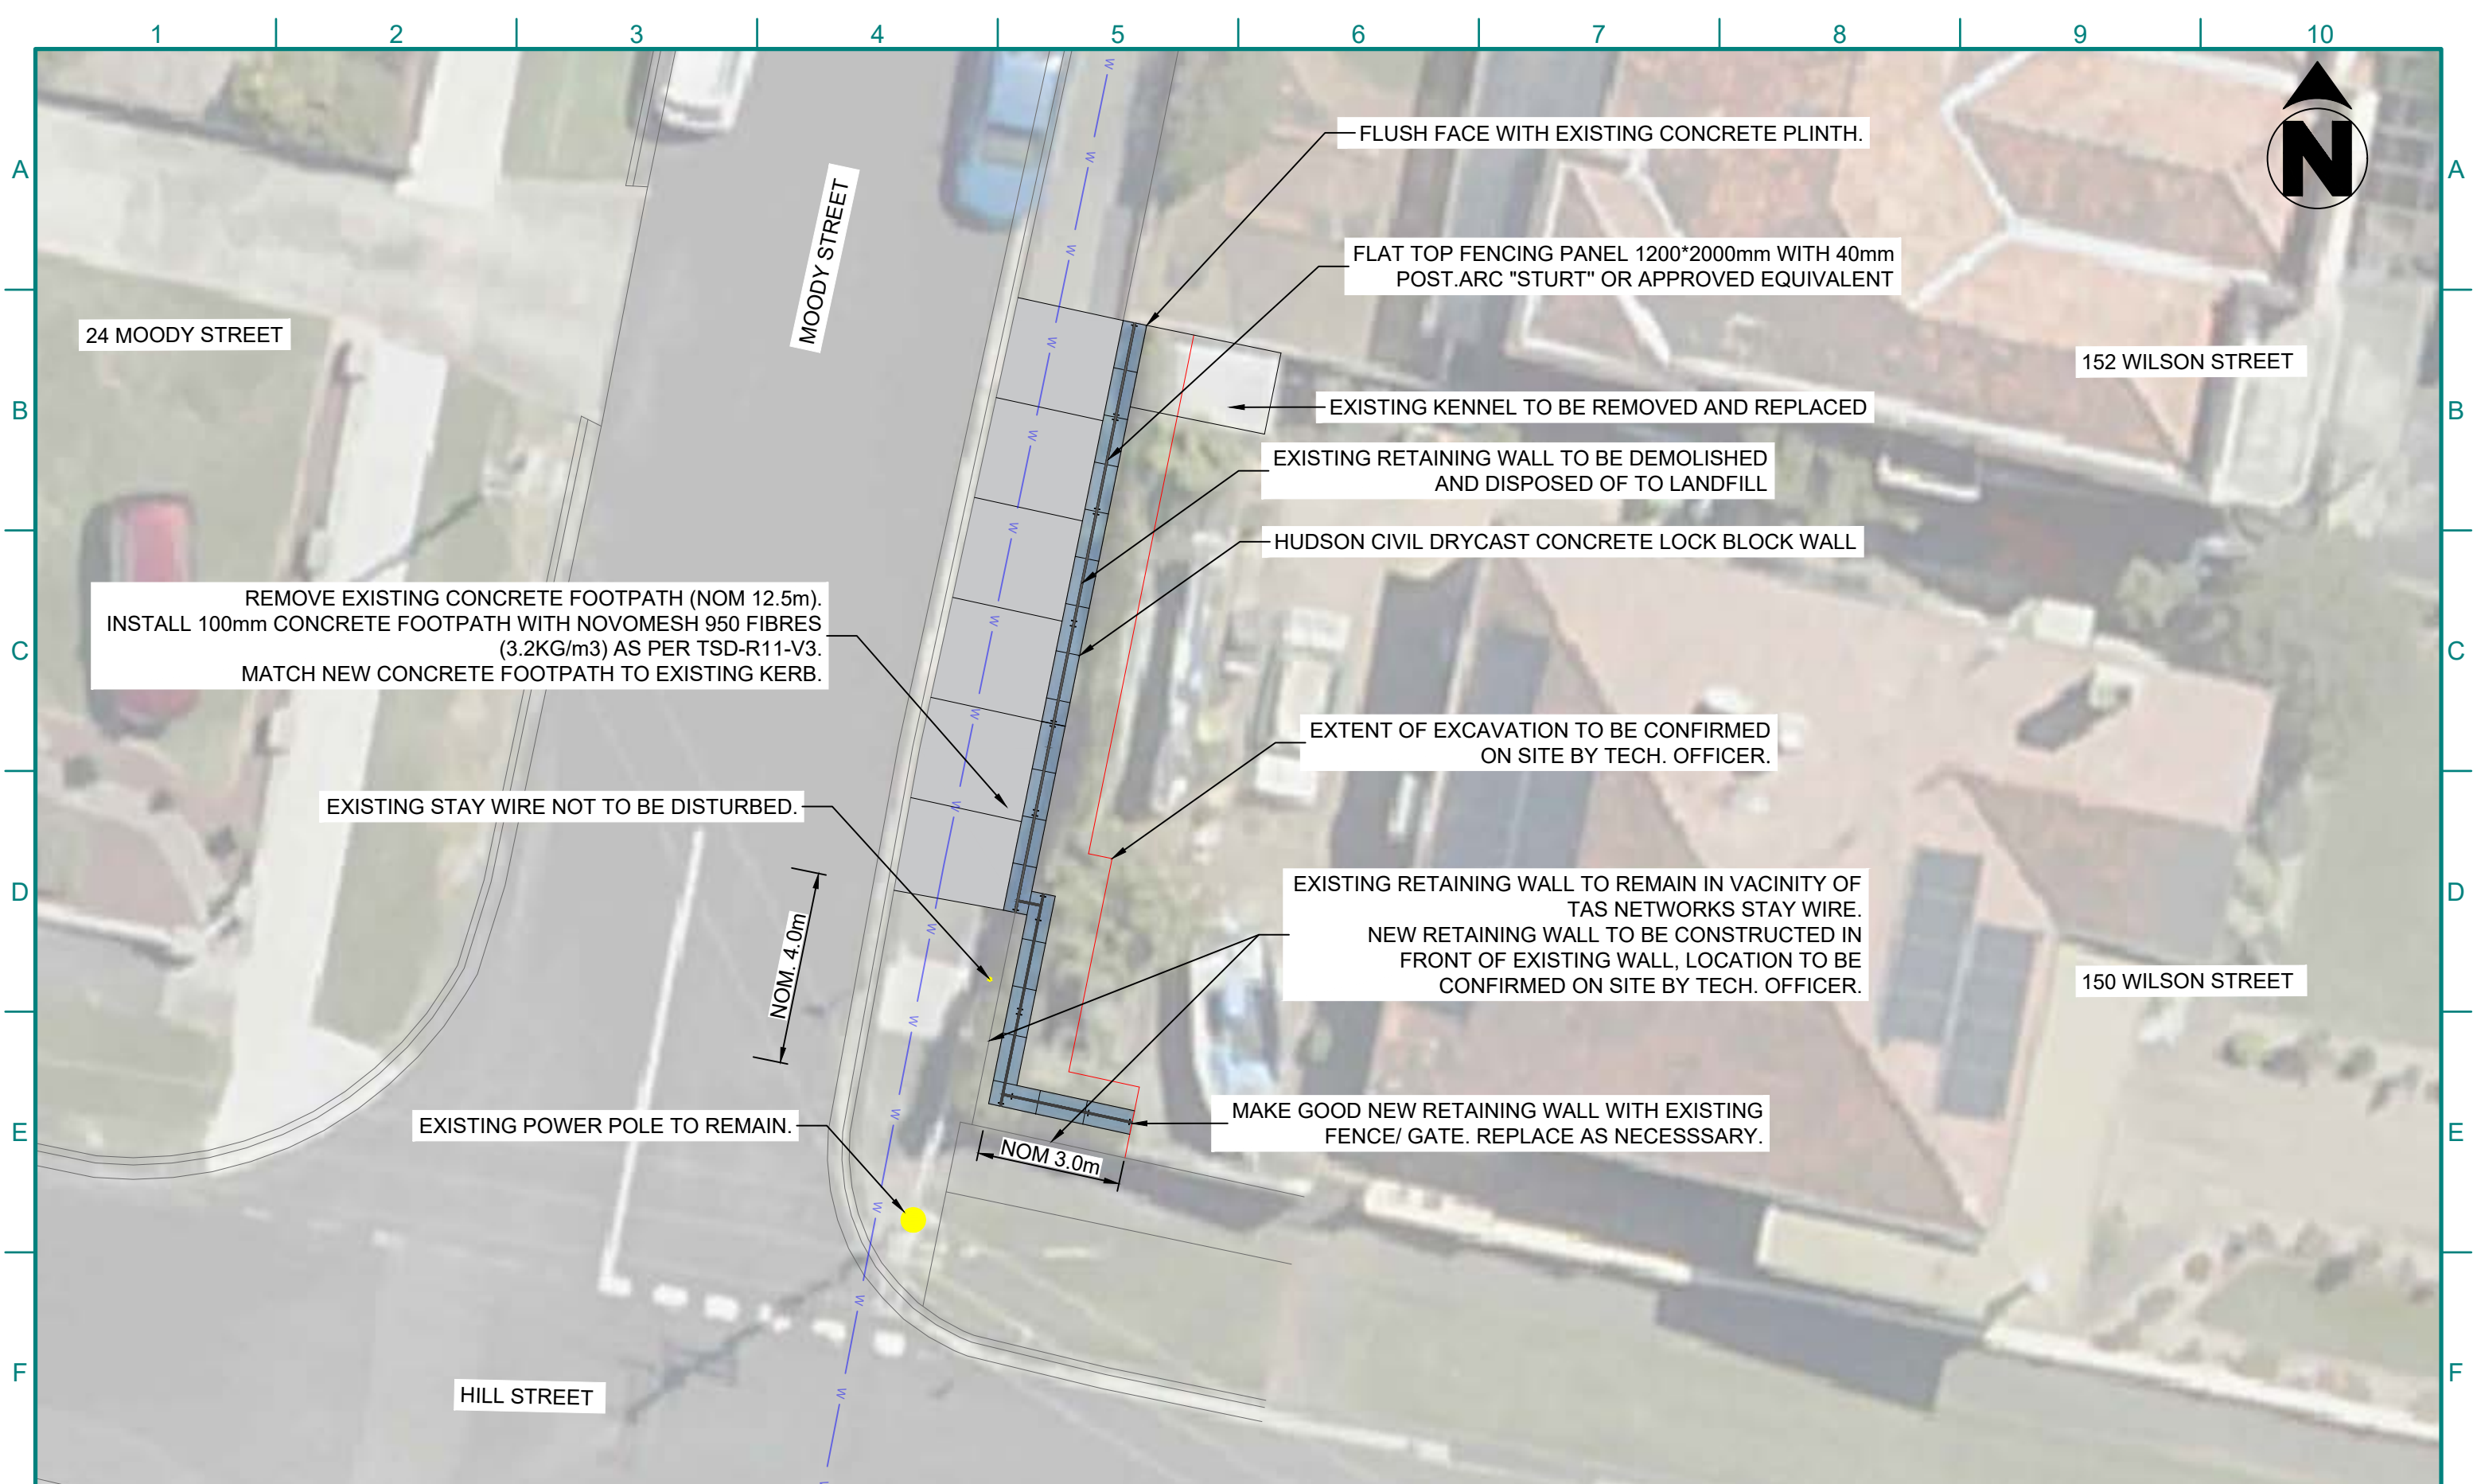





E					<b>SCALE</b> HOR.: 1:125 VERT.: 1:125	<b>SIZE</b> A3	<b>DESIGN CHECK</b>	 <b>BURNIE</b> CITY COUNCIL	<b>RETAINING WALL</b> <b>150 WILSON STREET</b> <b>PLAN</b>	DRAWING NUMBER: <b>1D 14236</b>
D					← 40mm GRID →	<b>DATE</b>				
C					<b>DESIGN</b> R. PARAJULI	26/11/24				
B					<b>DRAWN</b> R. PARAJULI	26/11/24	<b>APPROVED</b>			SHEET NUMBER <b>02</b> of 04
C1	FOR CONSTRUCTION	7/2/25	STH		<b>CHECK</b> S. HUGHES	07/02/25				
	<b>REVISION DESCRIPTION</b>	<b>DATE</b>	<b>CHKD</b>		<b>FILE NAME</b>	14236.dwg	13/02/2025			

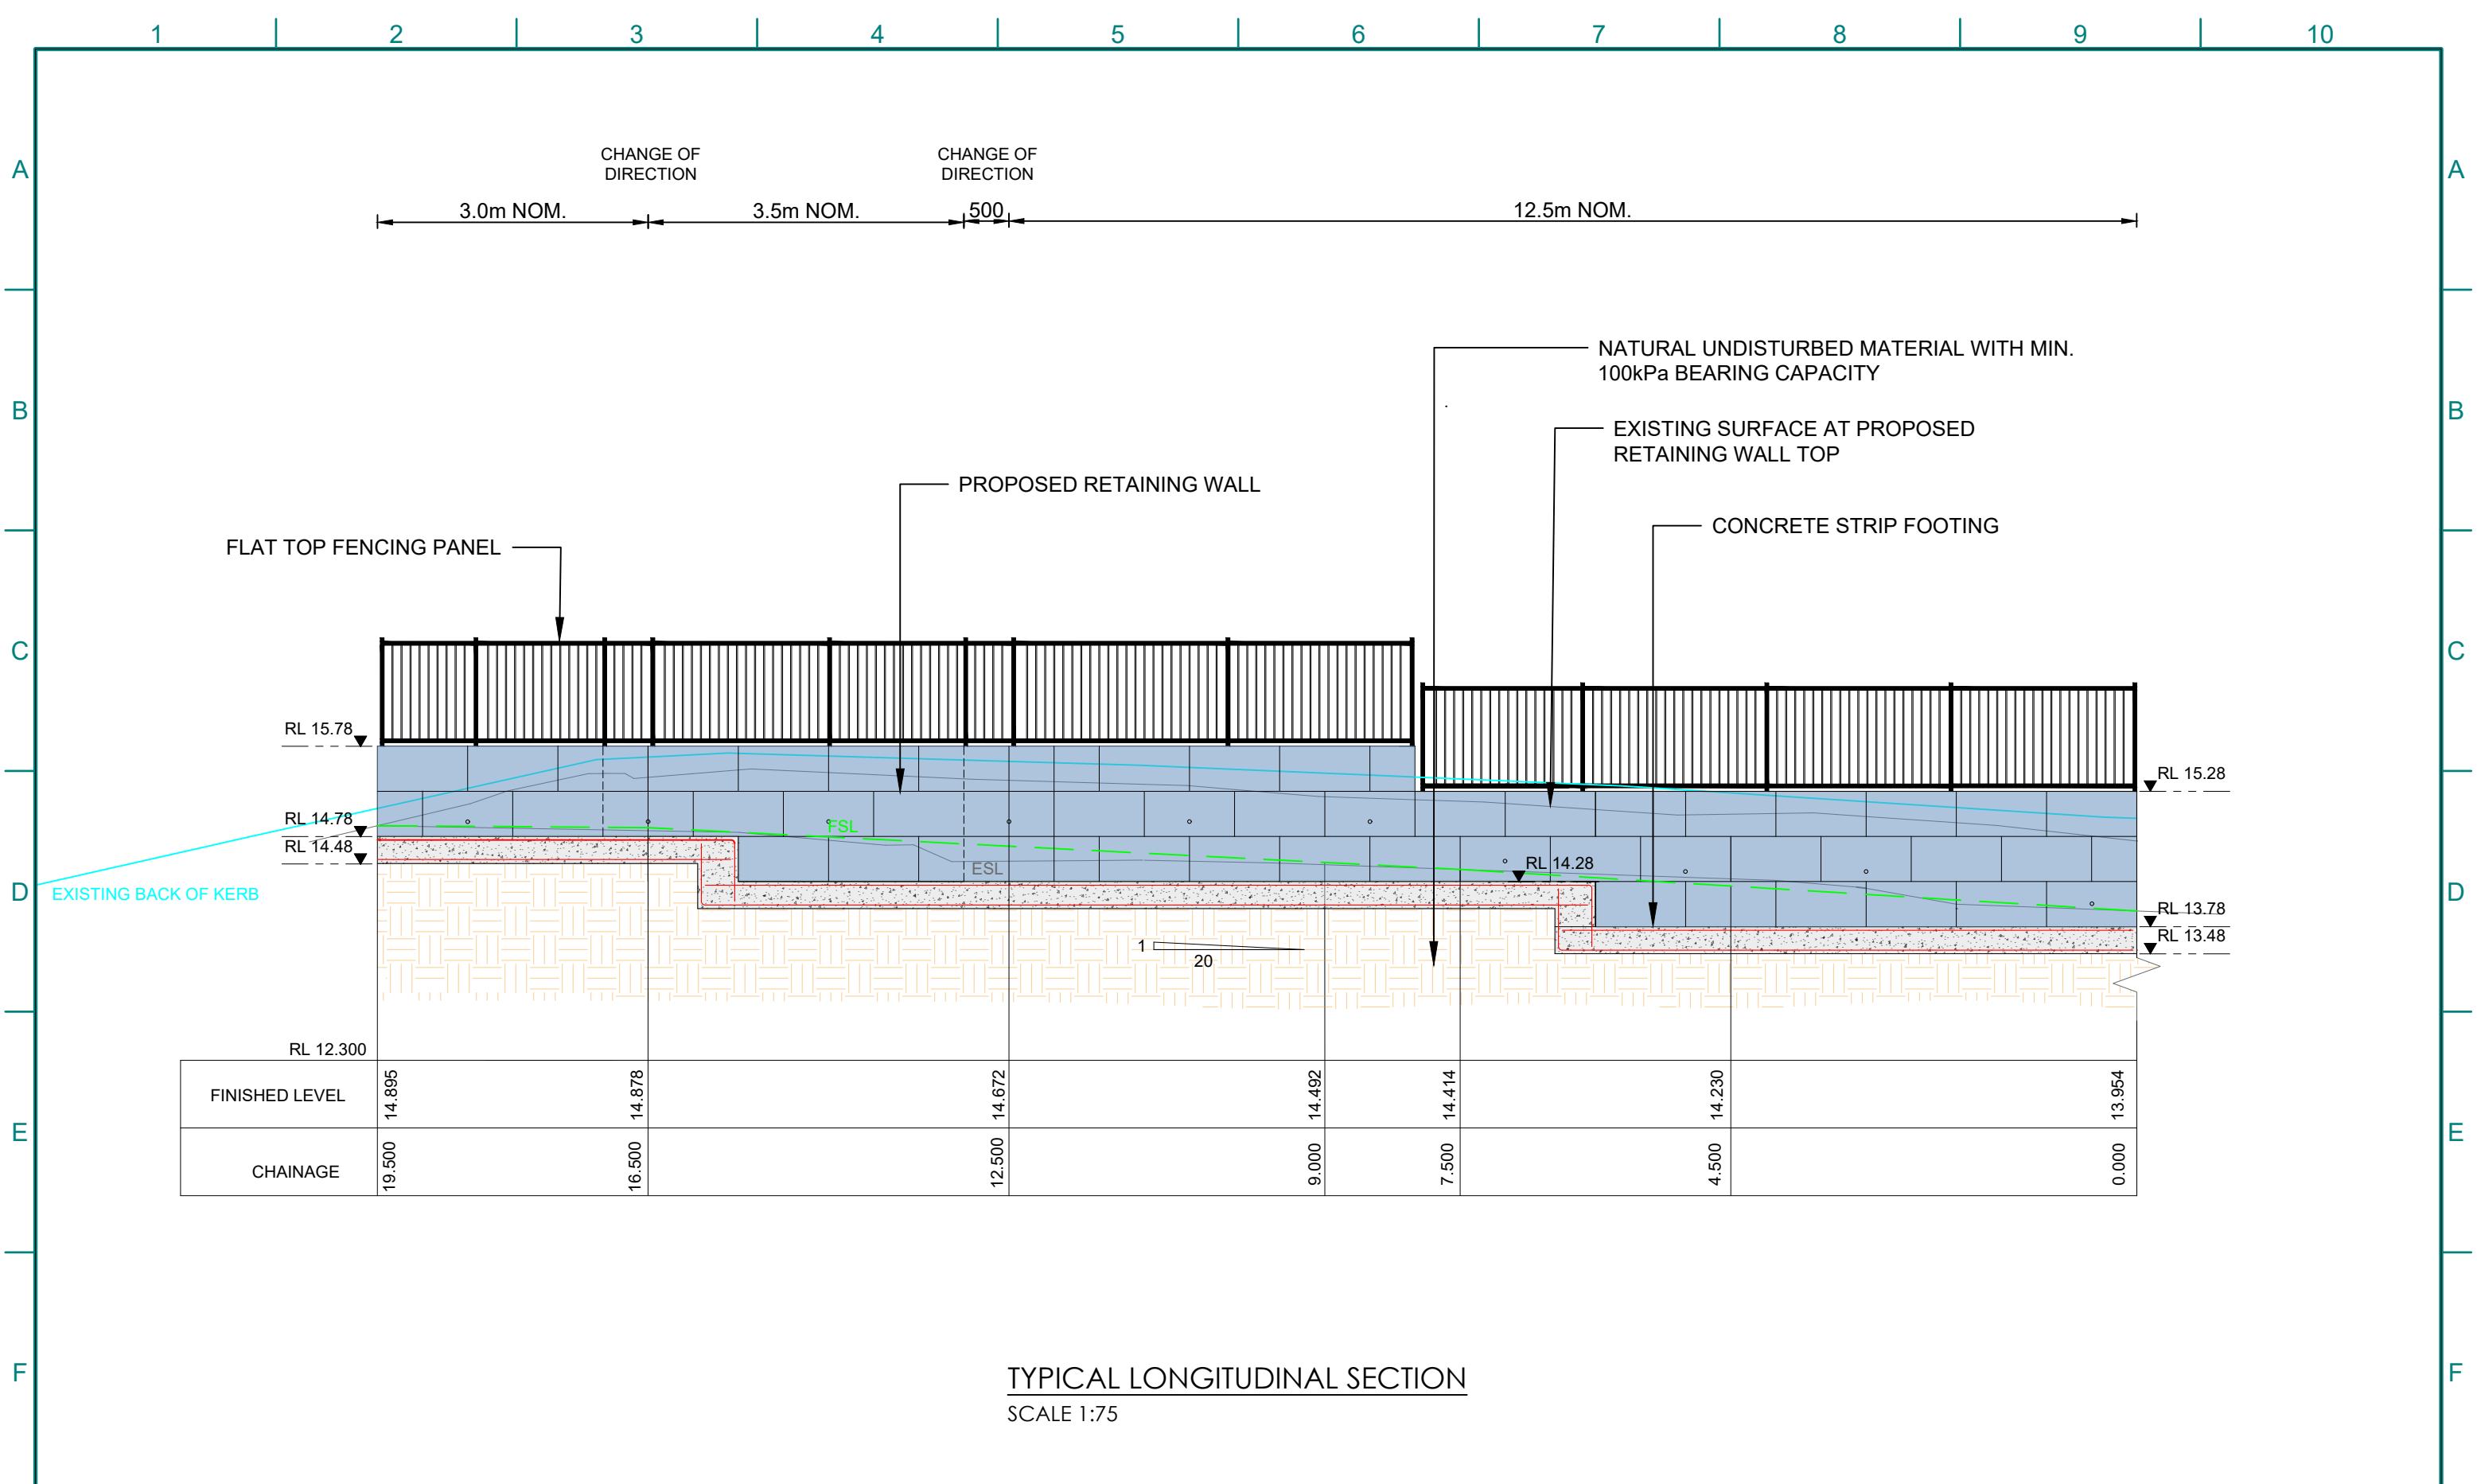

E				SCALE	HOR.: AS SHOWN	SIZE	DESIGN CHECK		<b>RETAINING WALL</b> 150 WILSON STREET <b>TYPICAL LONG. SECTION</b>	DRAWING NUMBER: <b>1D 14236</b>
D				VERT.: 40mm GRID	DATE					
C				DESIGN	R. PARAJULI	26/11/24				
B				DRAWN	R. PARAJULI	26/11/24	APPROVED			
C1	FOR CONSTRUCTION	7/2/25	STH	CHECK	S. HUGHES	07/02/25				
	REVISION DESCRIPTION	DATE	CHKD	FILE NAME	14236.dwg	13/02/2025				SHEET NUMBER <b>03</b> of 04

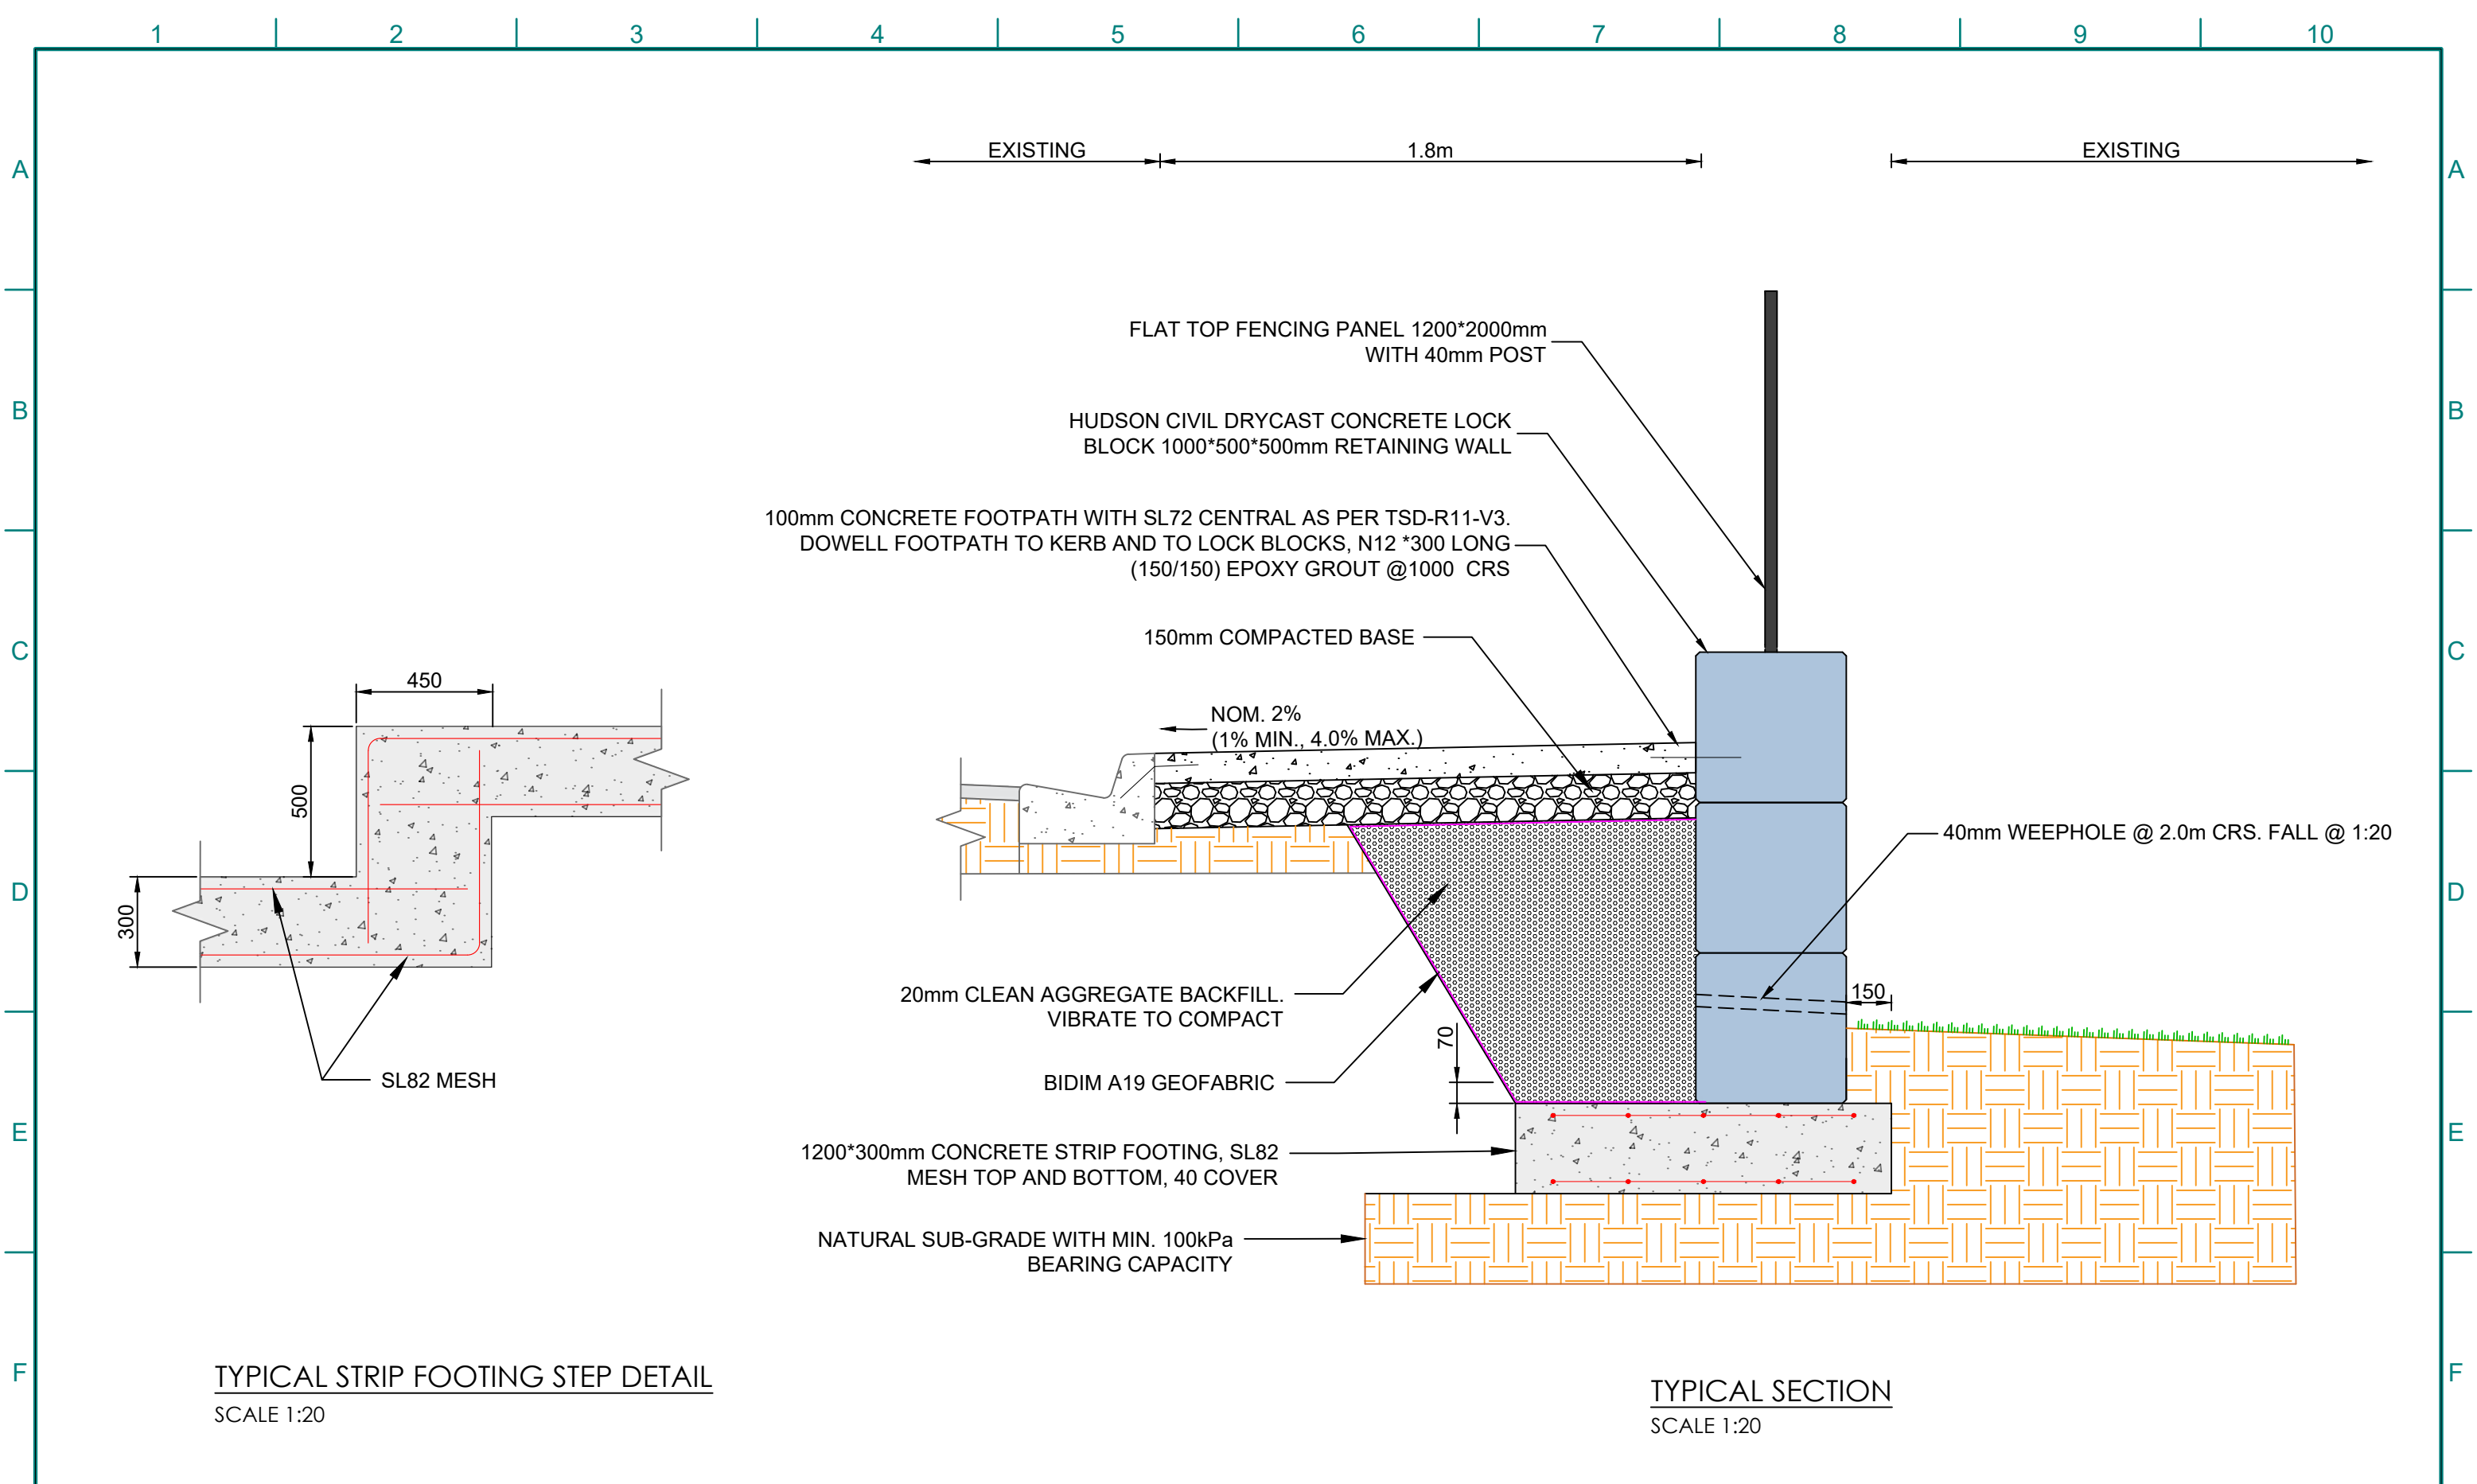

E				SCALE	HOR.: AS VERT.: SHOWN	SIZE A3	DESIGN CHECK	 <b>BURNIE</b> CITY COUNCIL	<b>RETAINING WALL</b> 150 WILSON STREET <b>SECTION AND DETAILS</b>	DRAWING NUMBER: <b>1D 14236</b>
D				40mm GRID	DATE					
C				DESIGN	R. PARAJULI	26/11/24				
B				DRAWN	R. PARAJULI	26/11/24	APPROVED			
C1	FOR CONSTRUCTION	7/2/25	STH	CHECK	S. HUGHES	07/02/25				
	REVISION DESCRIPTION	DATE	CHKD	FILE NAME	14236.dwg	13/02/2025				SHEET NUMBER <b>04</b> of 04