


PLAN VIEW
SCALE 1:125

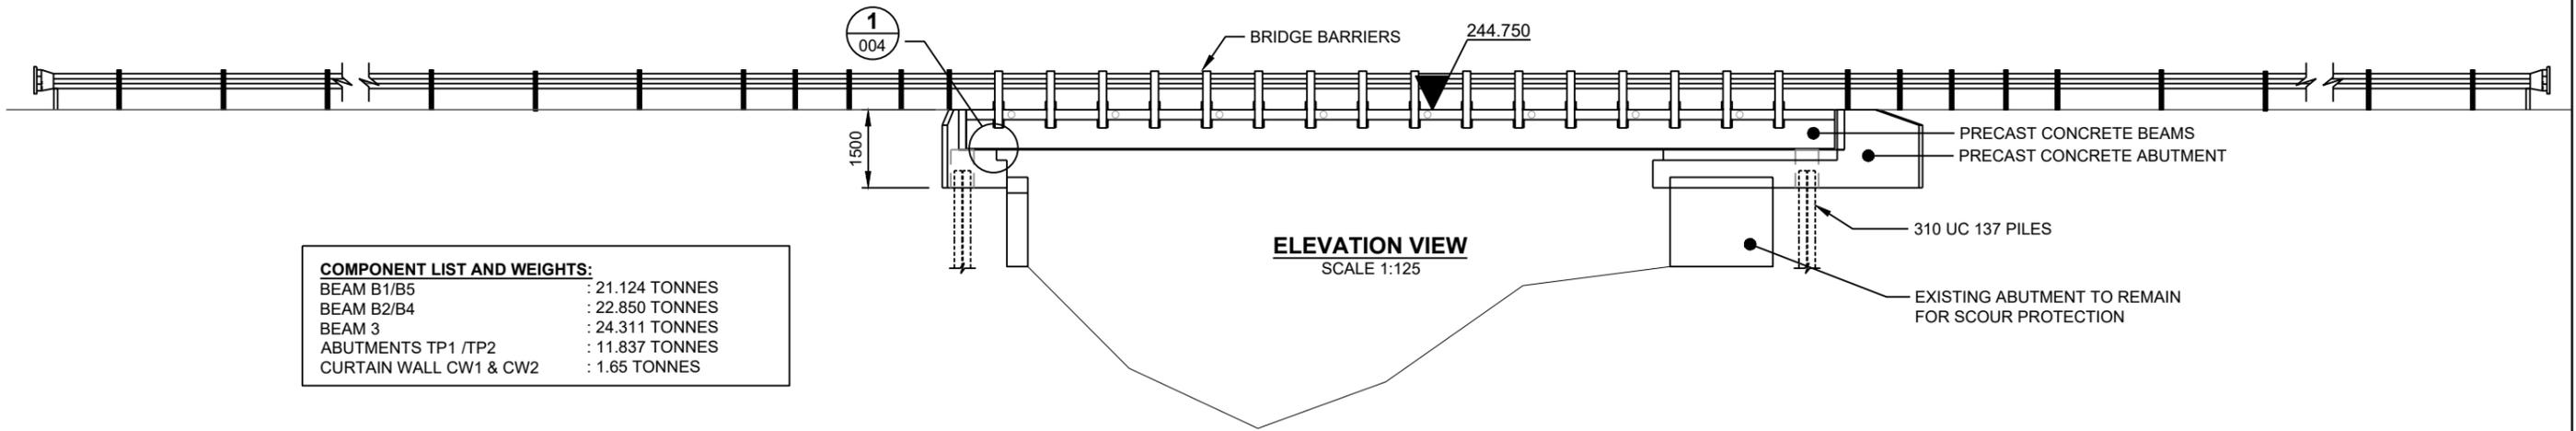

ELEVATION VIEW
SCALE 1:125

COMPONENT LIST AND WEIGHTS:	
BEAM B1/B5	: 21.124 TONNES
BEAM B2/B4	: 22.850 TONNES
BEAM 3	: 24.311 TONNES
ABUTMENTS TP1 /TP2	: 11.837 TONNES
CURTAIN WALL CW1 & CW2	: 1.65 TONNES

TasSpan
Civil Contracting
Ph: (03) 6426 2720 PO Box 225
Fax: (03) 6426 2310 Latrobe Tasmania 7307

Issue:	Date:	Description:	Checked:	Approved:
A	20/12/24	ISSUED FOR REVIEW	TB	GV

DESIGNED BY
pitt&sherry
SIGNED: BEN HART
Scale: Datum:

BURNIE CITY COUNCIL
OONAH ROAD
GUIDE RIVER
BRIDGE No.30242

GENERAL ARRANGEMENT
NOT FOR CONSTRUCTION

Drawing: 22-23-1901-003
Issue: A
Design: Goutham
Sheet Size: A3

This document is and shall remain the property of Tas Span. It shall be used only for the purpose for which it was commissioned, and only in accordance with the terms of that commission between Tas Span and their client. It shall not be copied, reproduced, or used to furnish any information for any reason without the prior agreement of Tas Span. Do not scale. Check all dimensions before commencing on-site. If in doubt, ask... Drawn: Tim B