


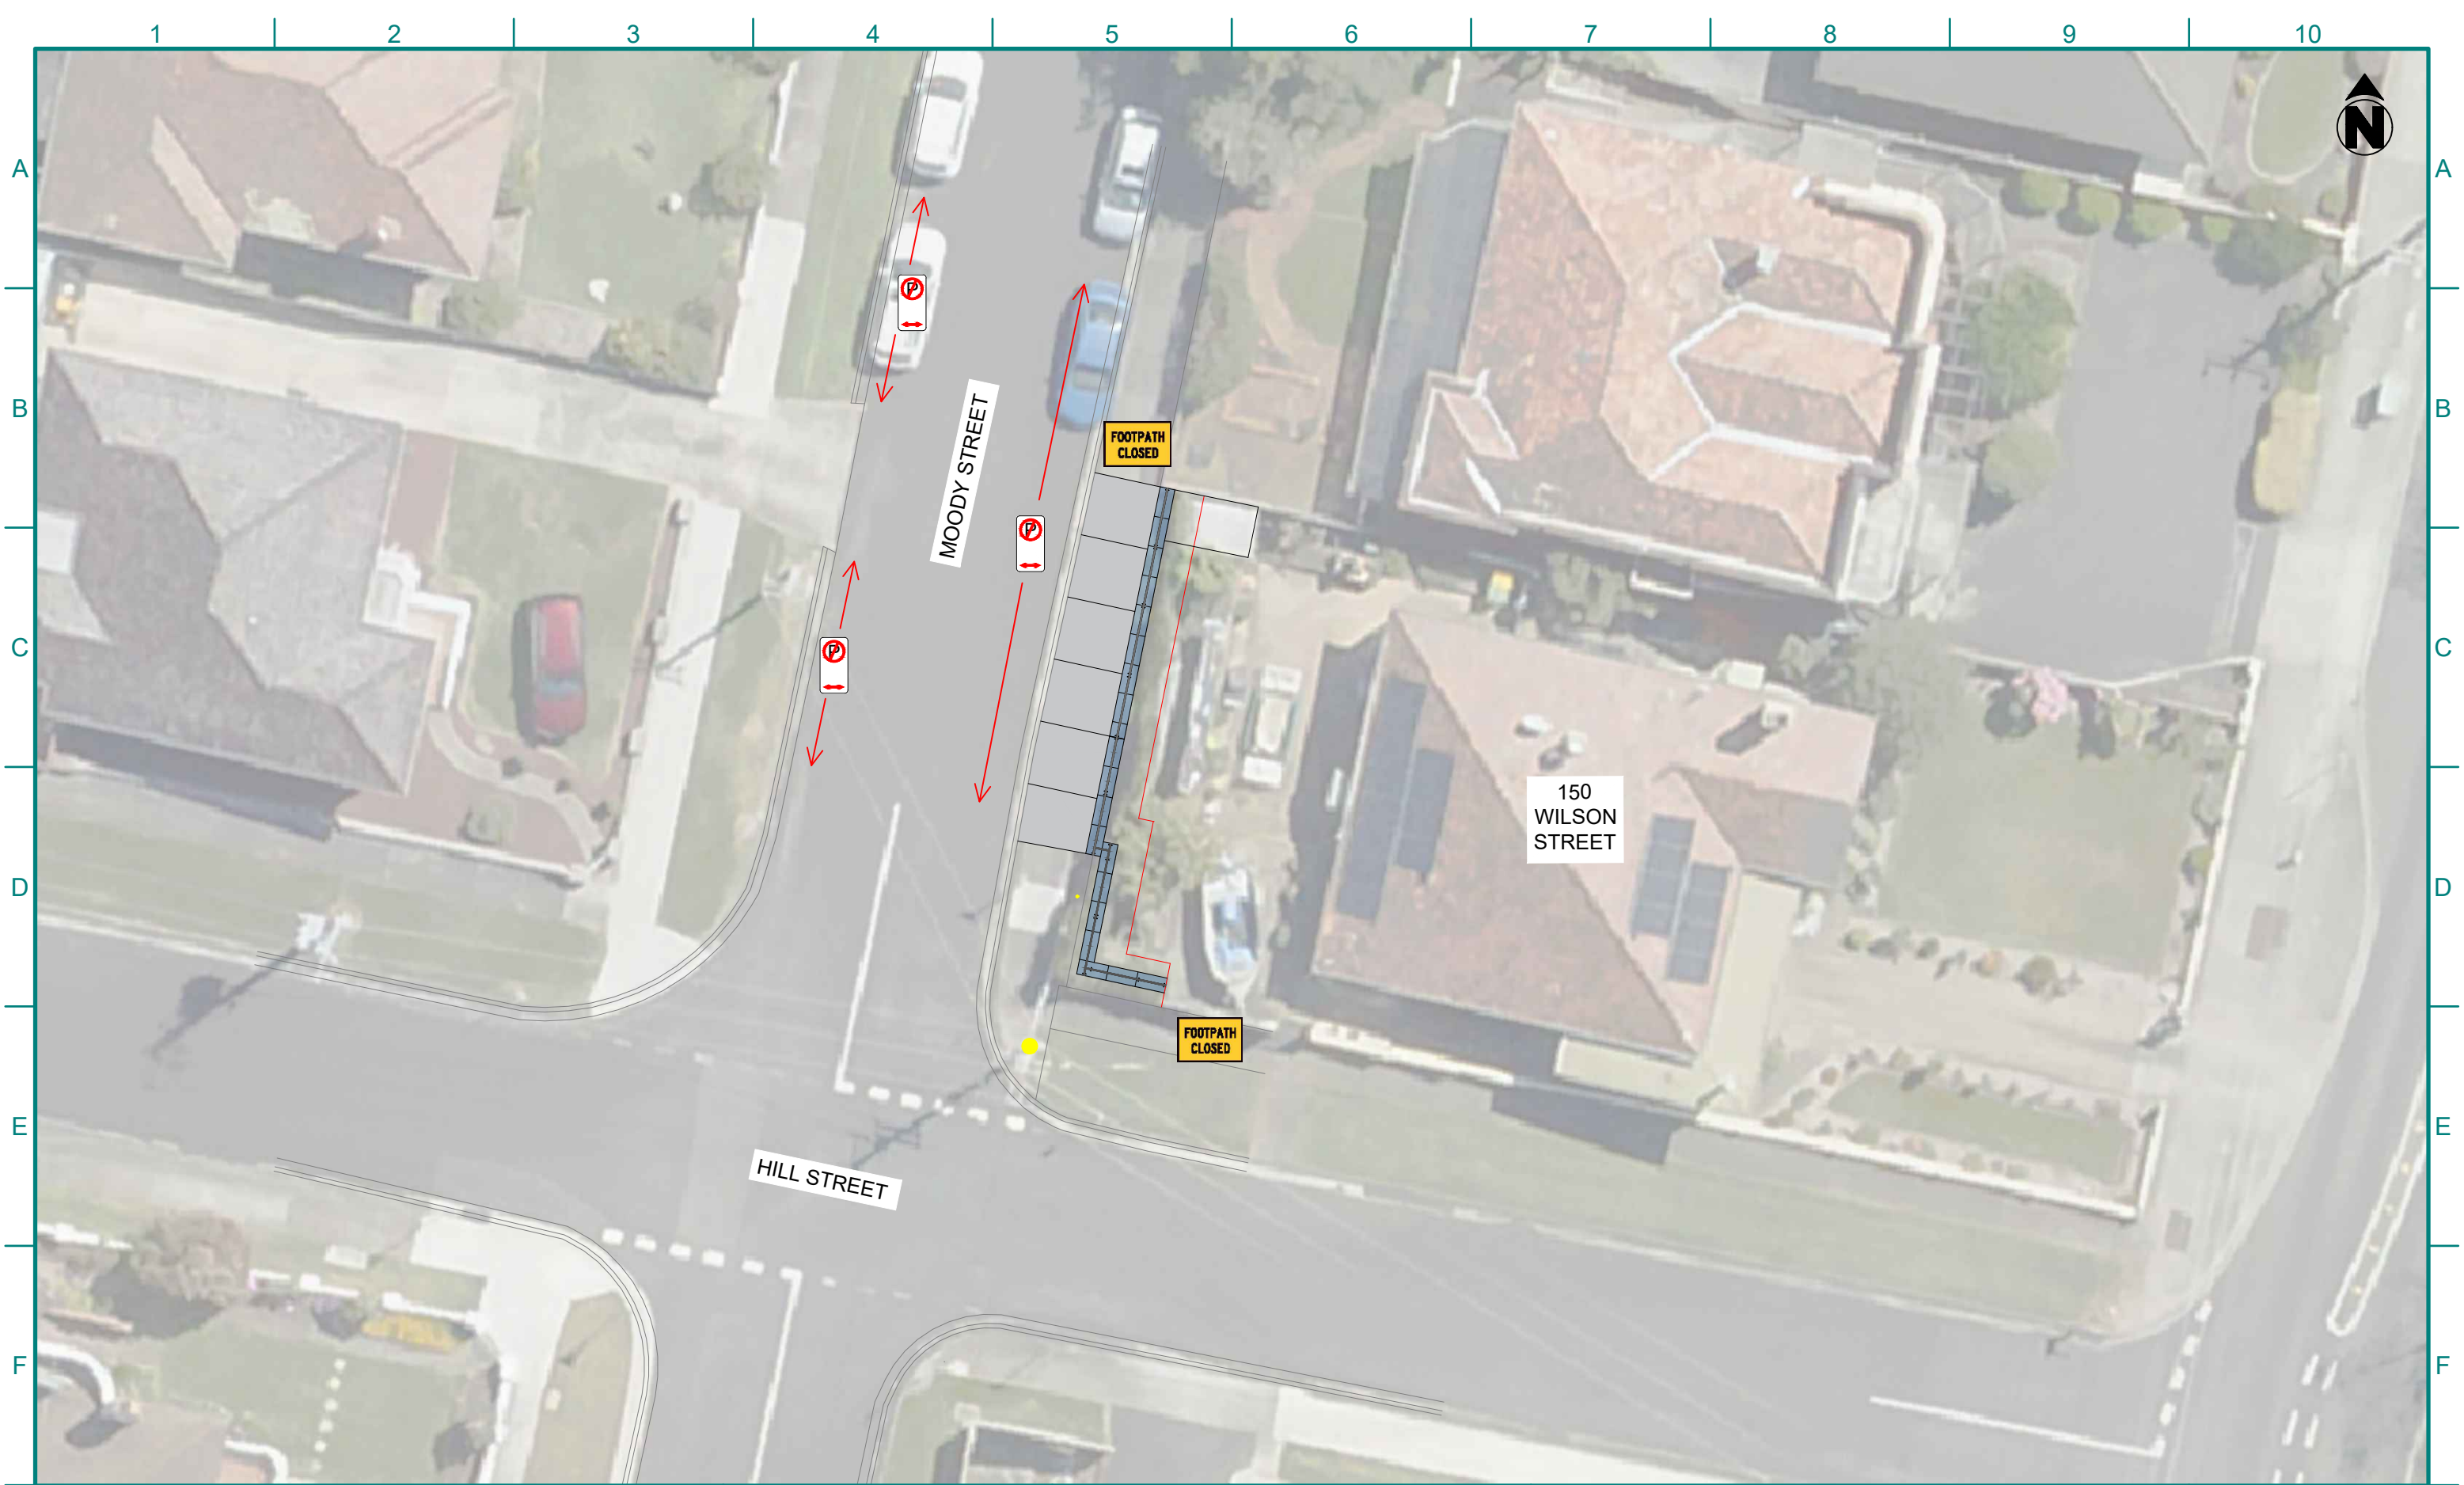

E					SCALE	HOR.: 1:200 VERT.: 1:200	SIZE A3
D						← 40mm GRID →	DATE
C					DESIGN	R. PARAJULI	26/11/24
B					DRAWN	R. PARAJULI	26/11/24
C1	FOR CONSTRUCTION	7/2/25	STH		CHECK	S. HUGHES	07/02/25
	REVISION DESCRIPTION	DATE	CHKD		FILE NAME	14236.dwg	

DESIGN CHECK
APPROVED



RETAINING WALL
150 WILSON STREET
PUBLIC WORKS NOTICE

DRAWING NUMBER:
1D 14236
SHEET NUMBER 01 of 01