


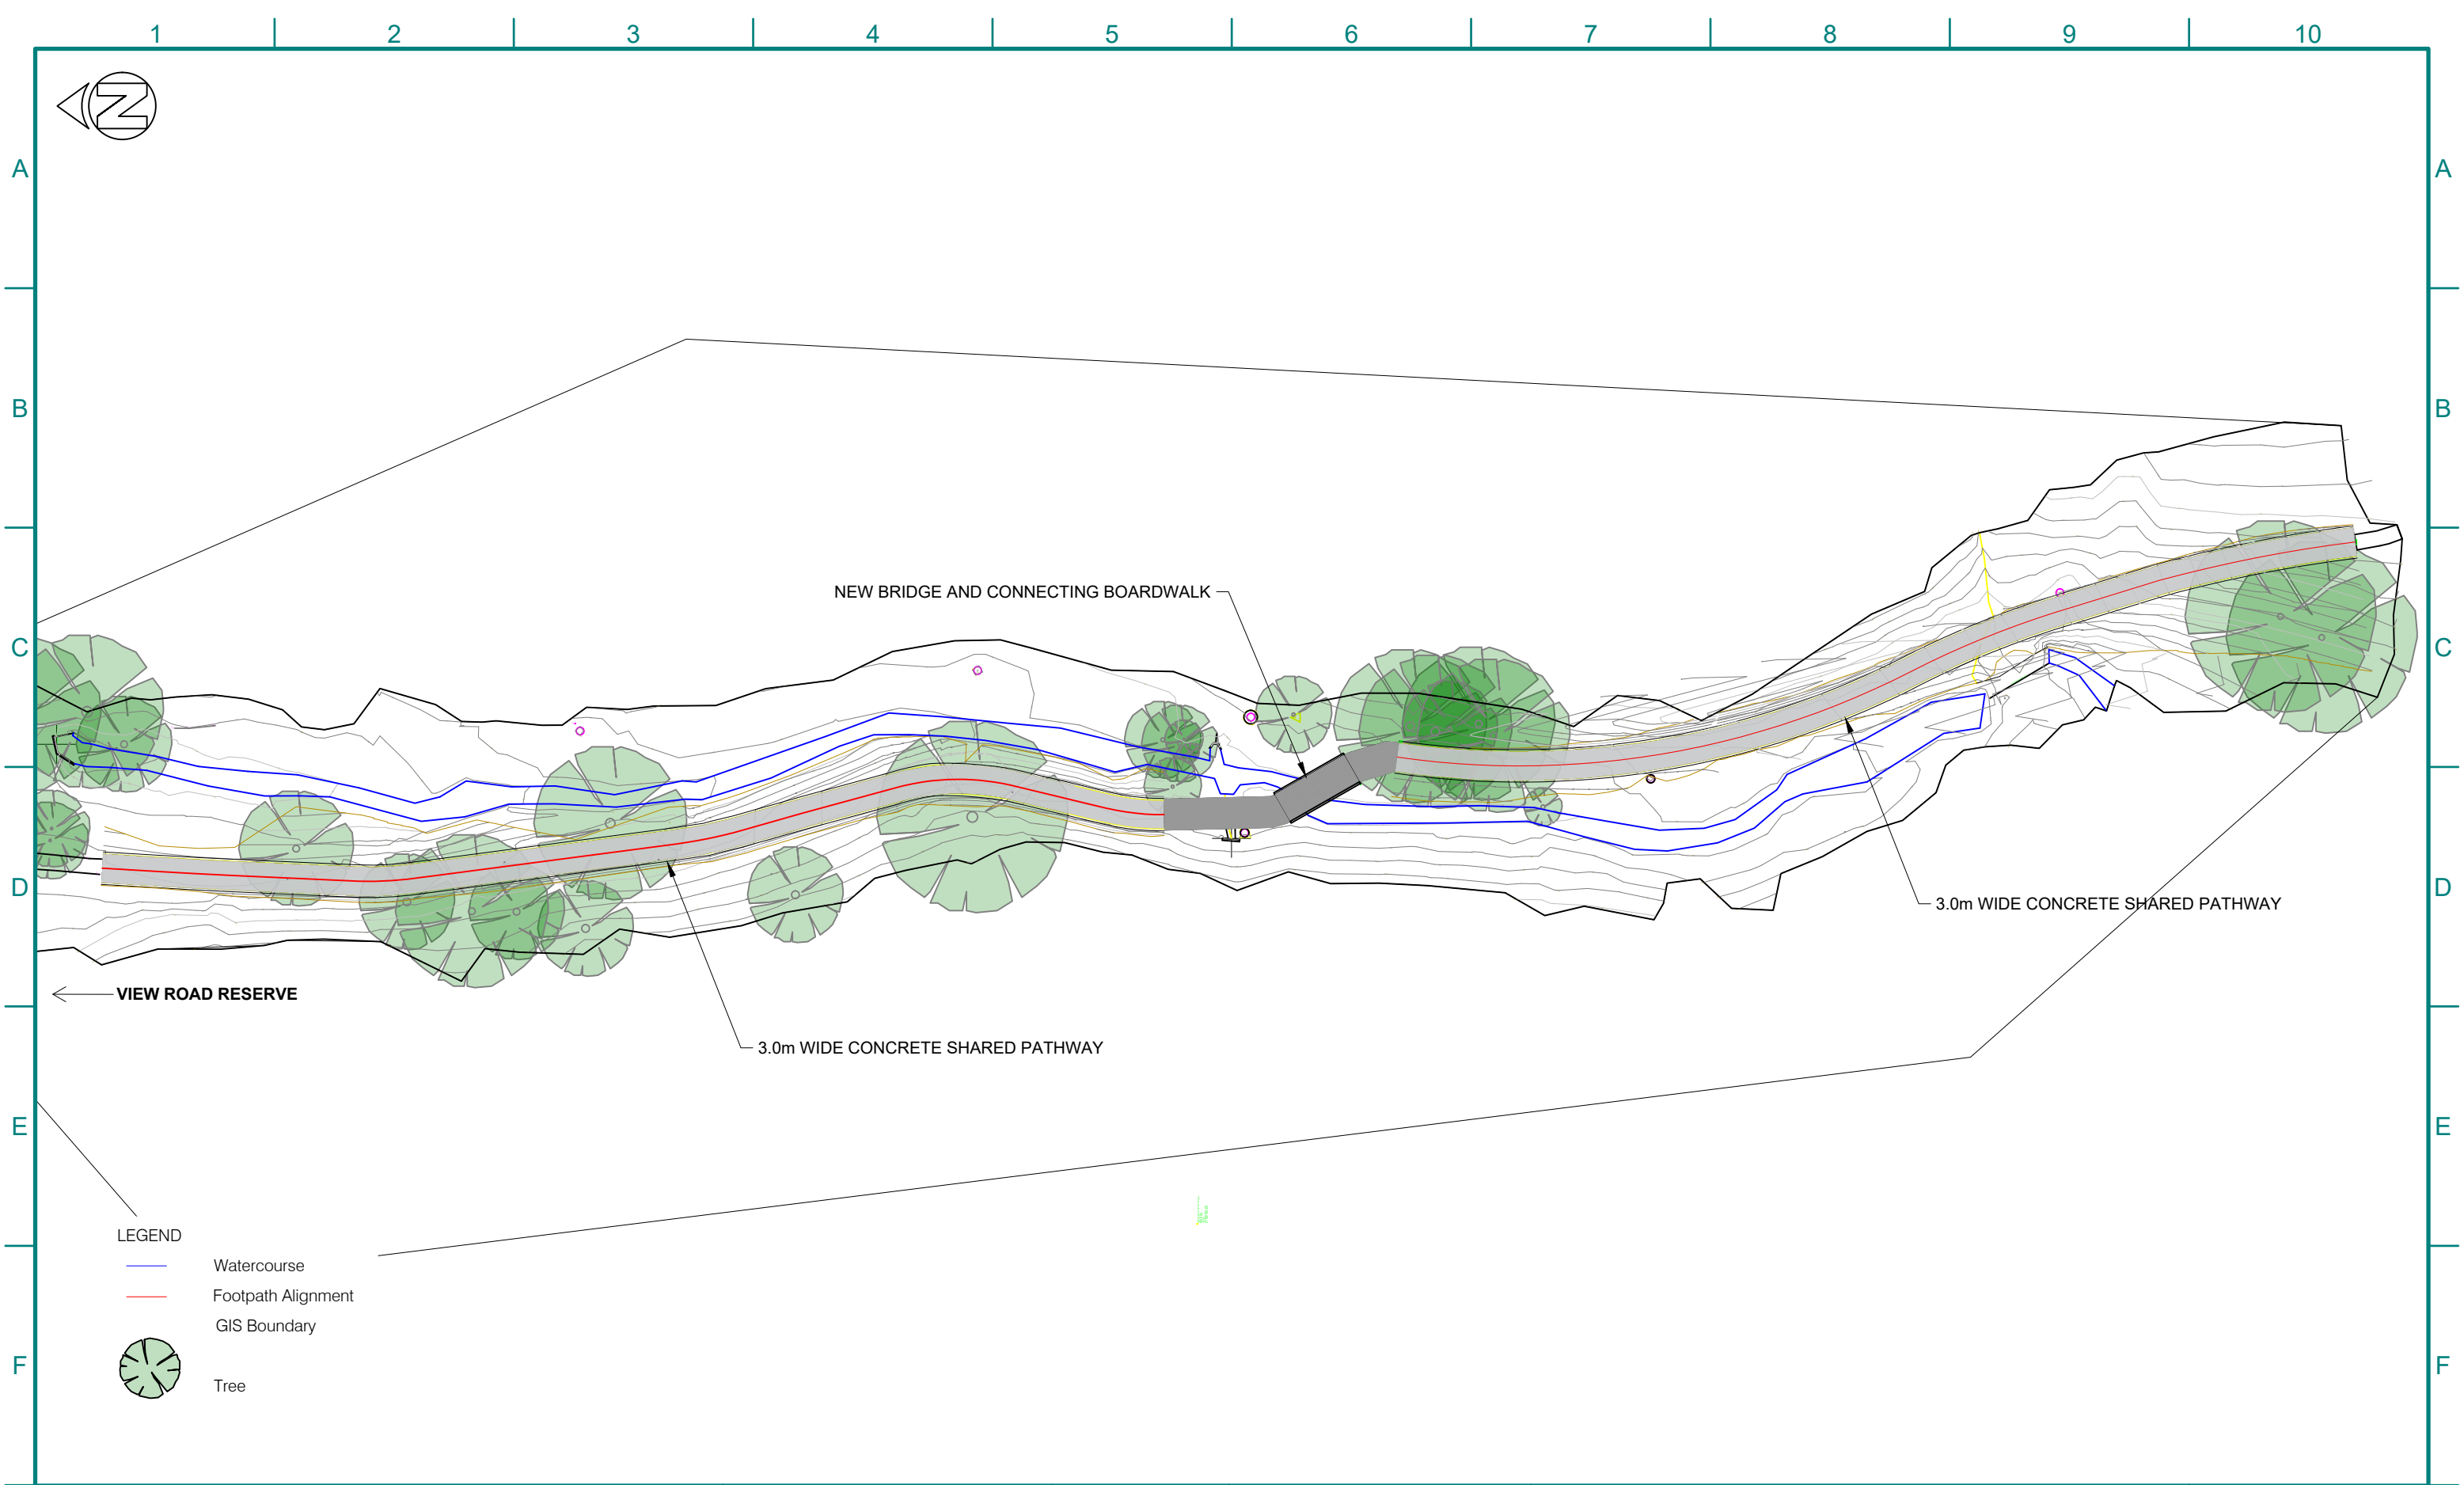

E				SCALE	HOR.: 1:	SIZE	DESIGN CHECK	 BURNIE CITY COUNCIL	SHOREWELL CREEK BRIDGE AND BOARDWALK REPLACEMENT BLAKE BOULEVARD CONCEPT PLAN	DRAWING NUMBER:	
D				VERT.: 1:	40mm GRID	A3				0D00000	
C				DESIGN	I. SURNAME	00/00/00					
B				DRAWN	I. SURNAME	00/00/00	APPROVED				
A				CHECK	I. SURNAME	00/00/00					
	REVISION DESCRIPTION	DATE	CHKD	FILE NAME		.dwg				SHEET NUMBER	01 of 01